


SAMPLE SITE PLAN

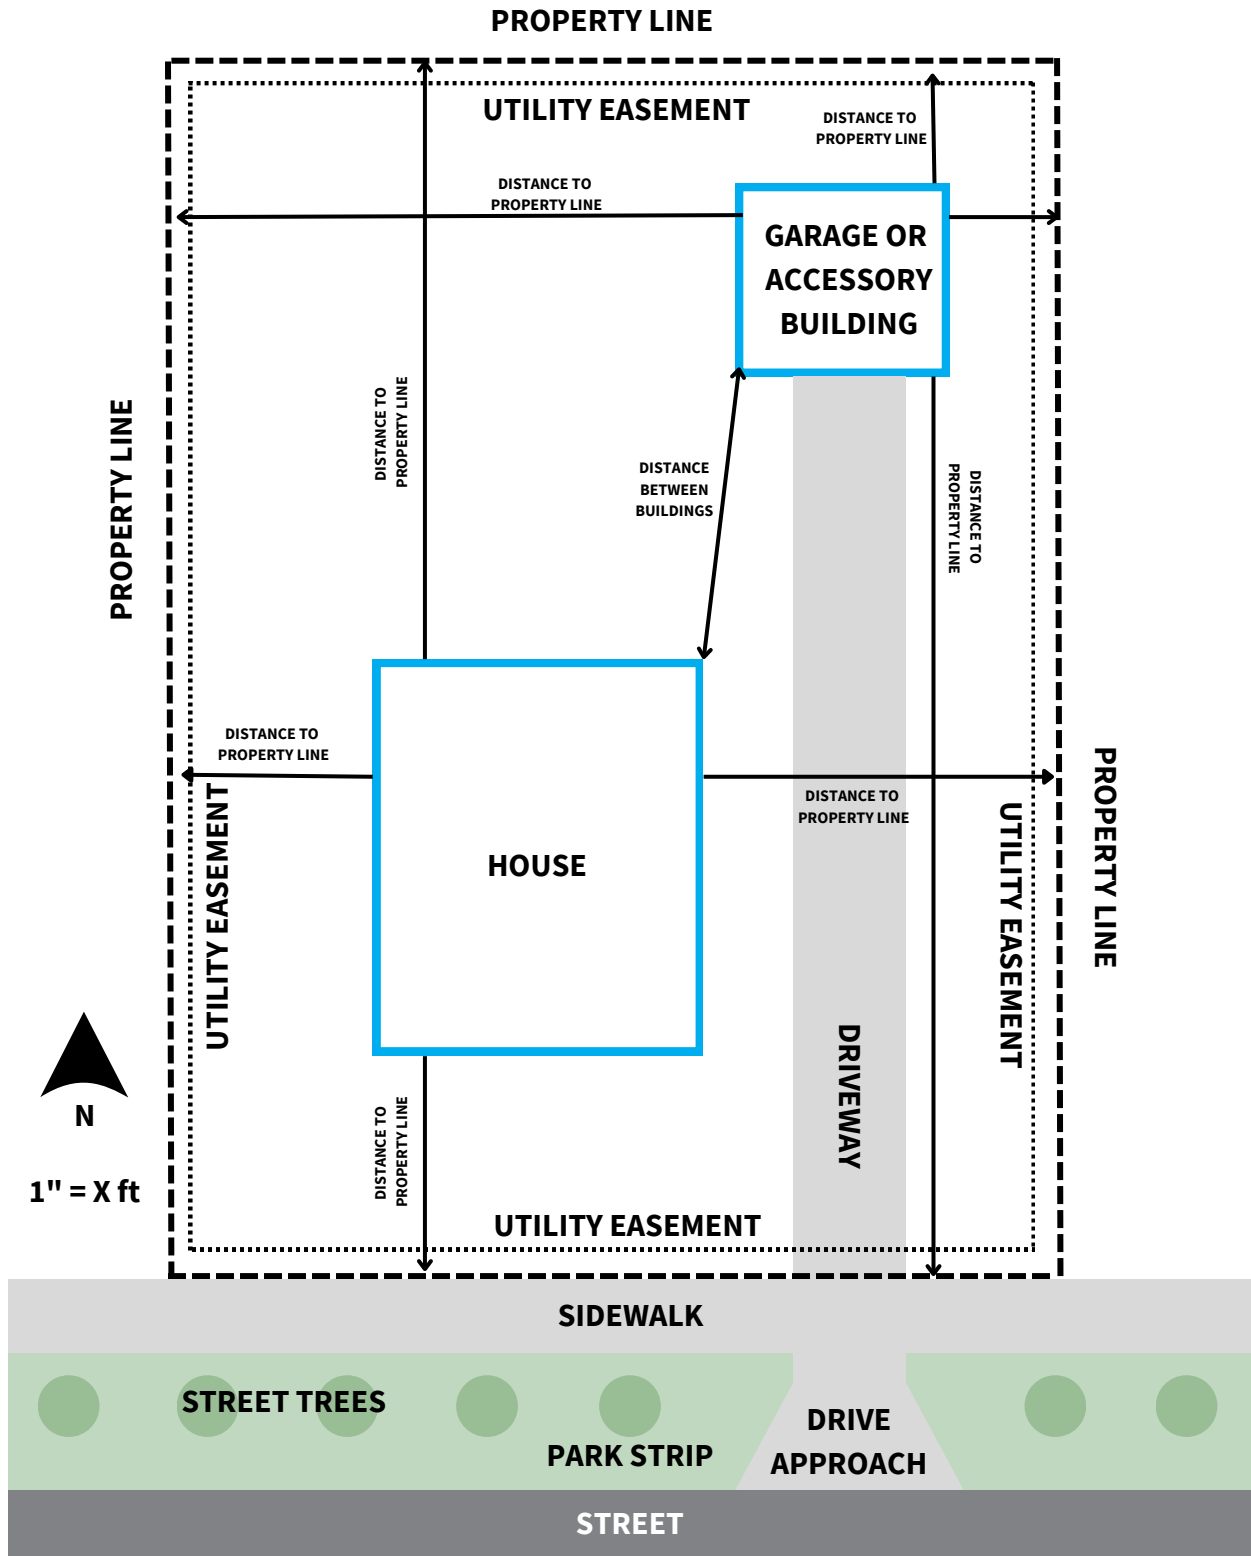

N
1" = X ft

● STREET TREE (LIST SPECIES AND SPACING)

